




Harper Adams Agricultural College

(Incorporating National Institute of Poultry Husbandry)

NEWPORT,
SHROPSHIRE. TF10 8NB

Telephone: Newport (0952) 820280
Principal A. G. HARRIS, N.D.A., M.I.Agr.E., M.I.Biol., F.R.Ag.S.

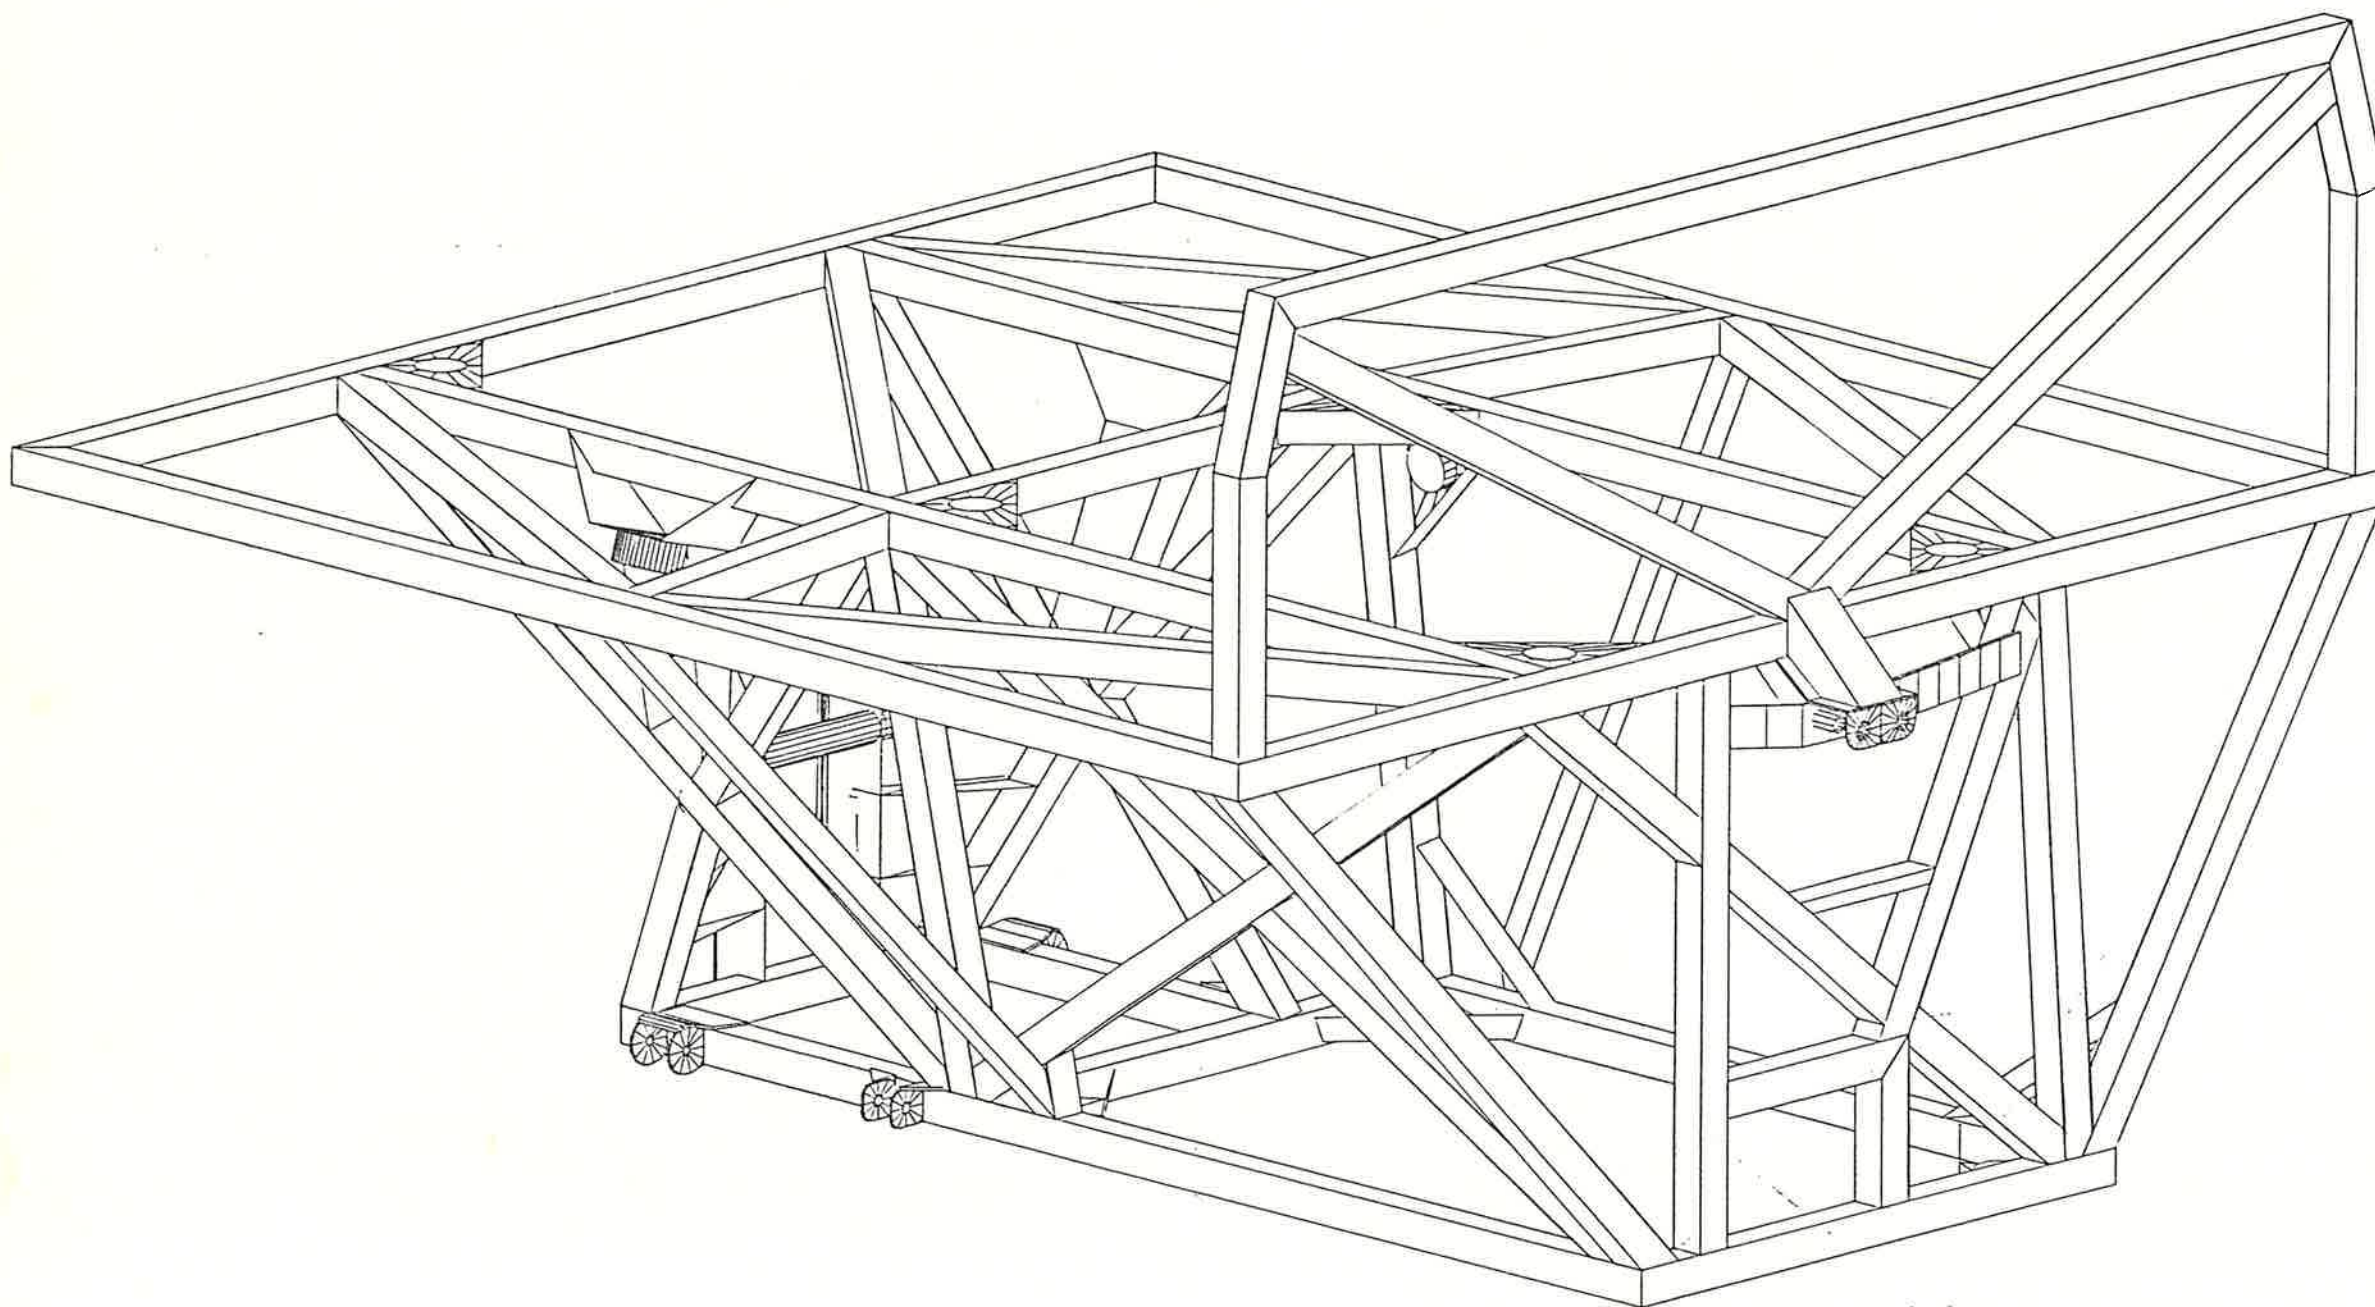

1825

705

1520

1443

Harper Adams

COMPANY RTV

PROJECT NEW FRAME DRAWINGS

TITLE COMPLETE FRAME SIDE ELEVATION

DATE 13.11.91 SCALE 1:10

DRAWN AK CHECKED

DRG No RTVNF-0002

RTV- FORD SIERRA CHASSIS- SIDE VIEW




Harper Adams Agricultural College

(Incorporating National Institute of Poultry Husbandry)



NEWPORT,
SHROPSHIRE. TF10 8NB

Telephone: Newport (0952) 820280


Principal A. G. HARRIS, N.D.A., M.L.Agr.E., M.L.Biol., F.R.Ag.S.

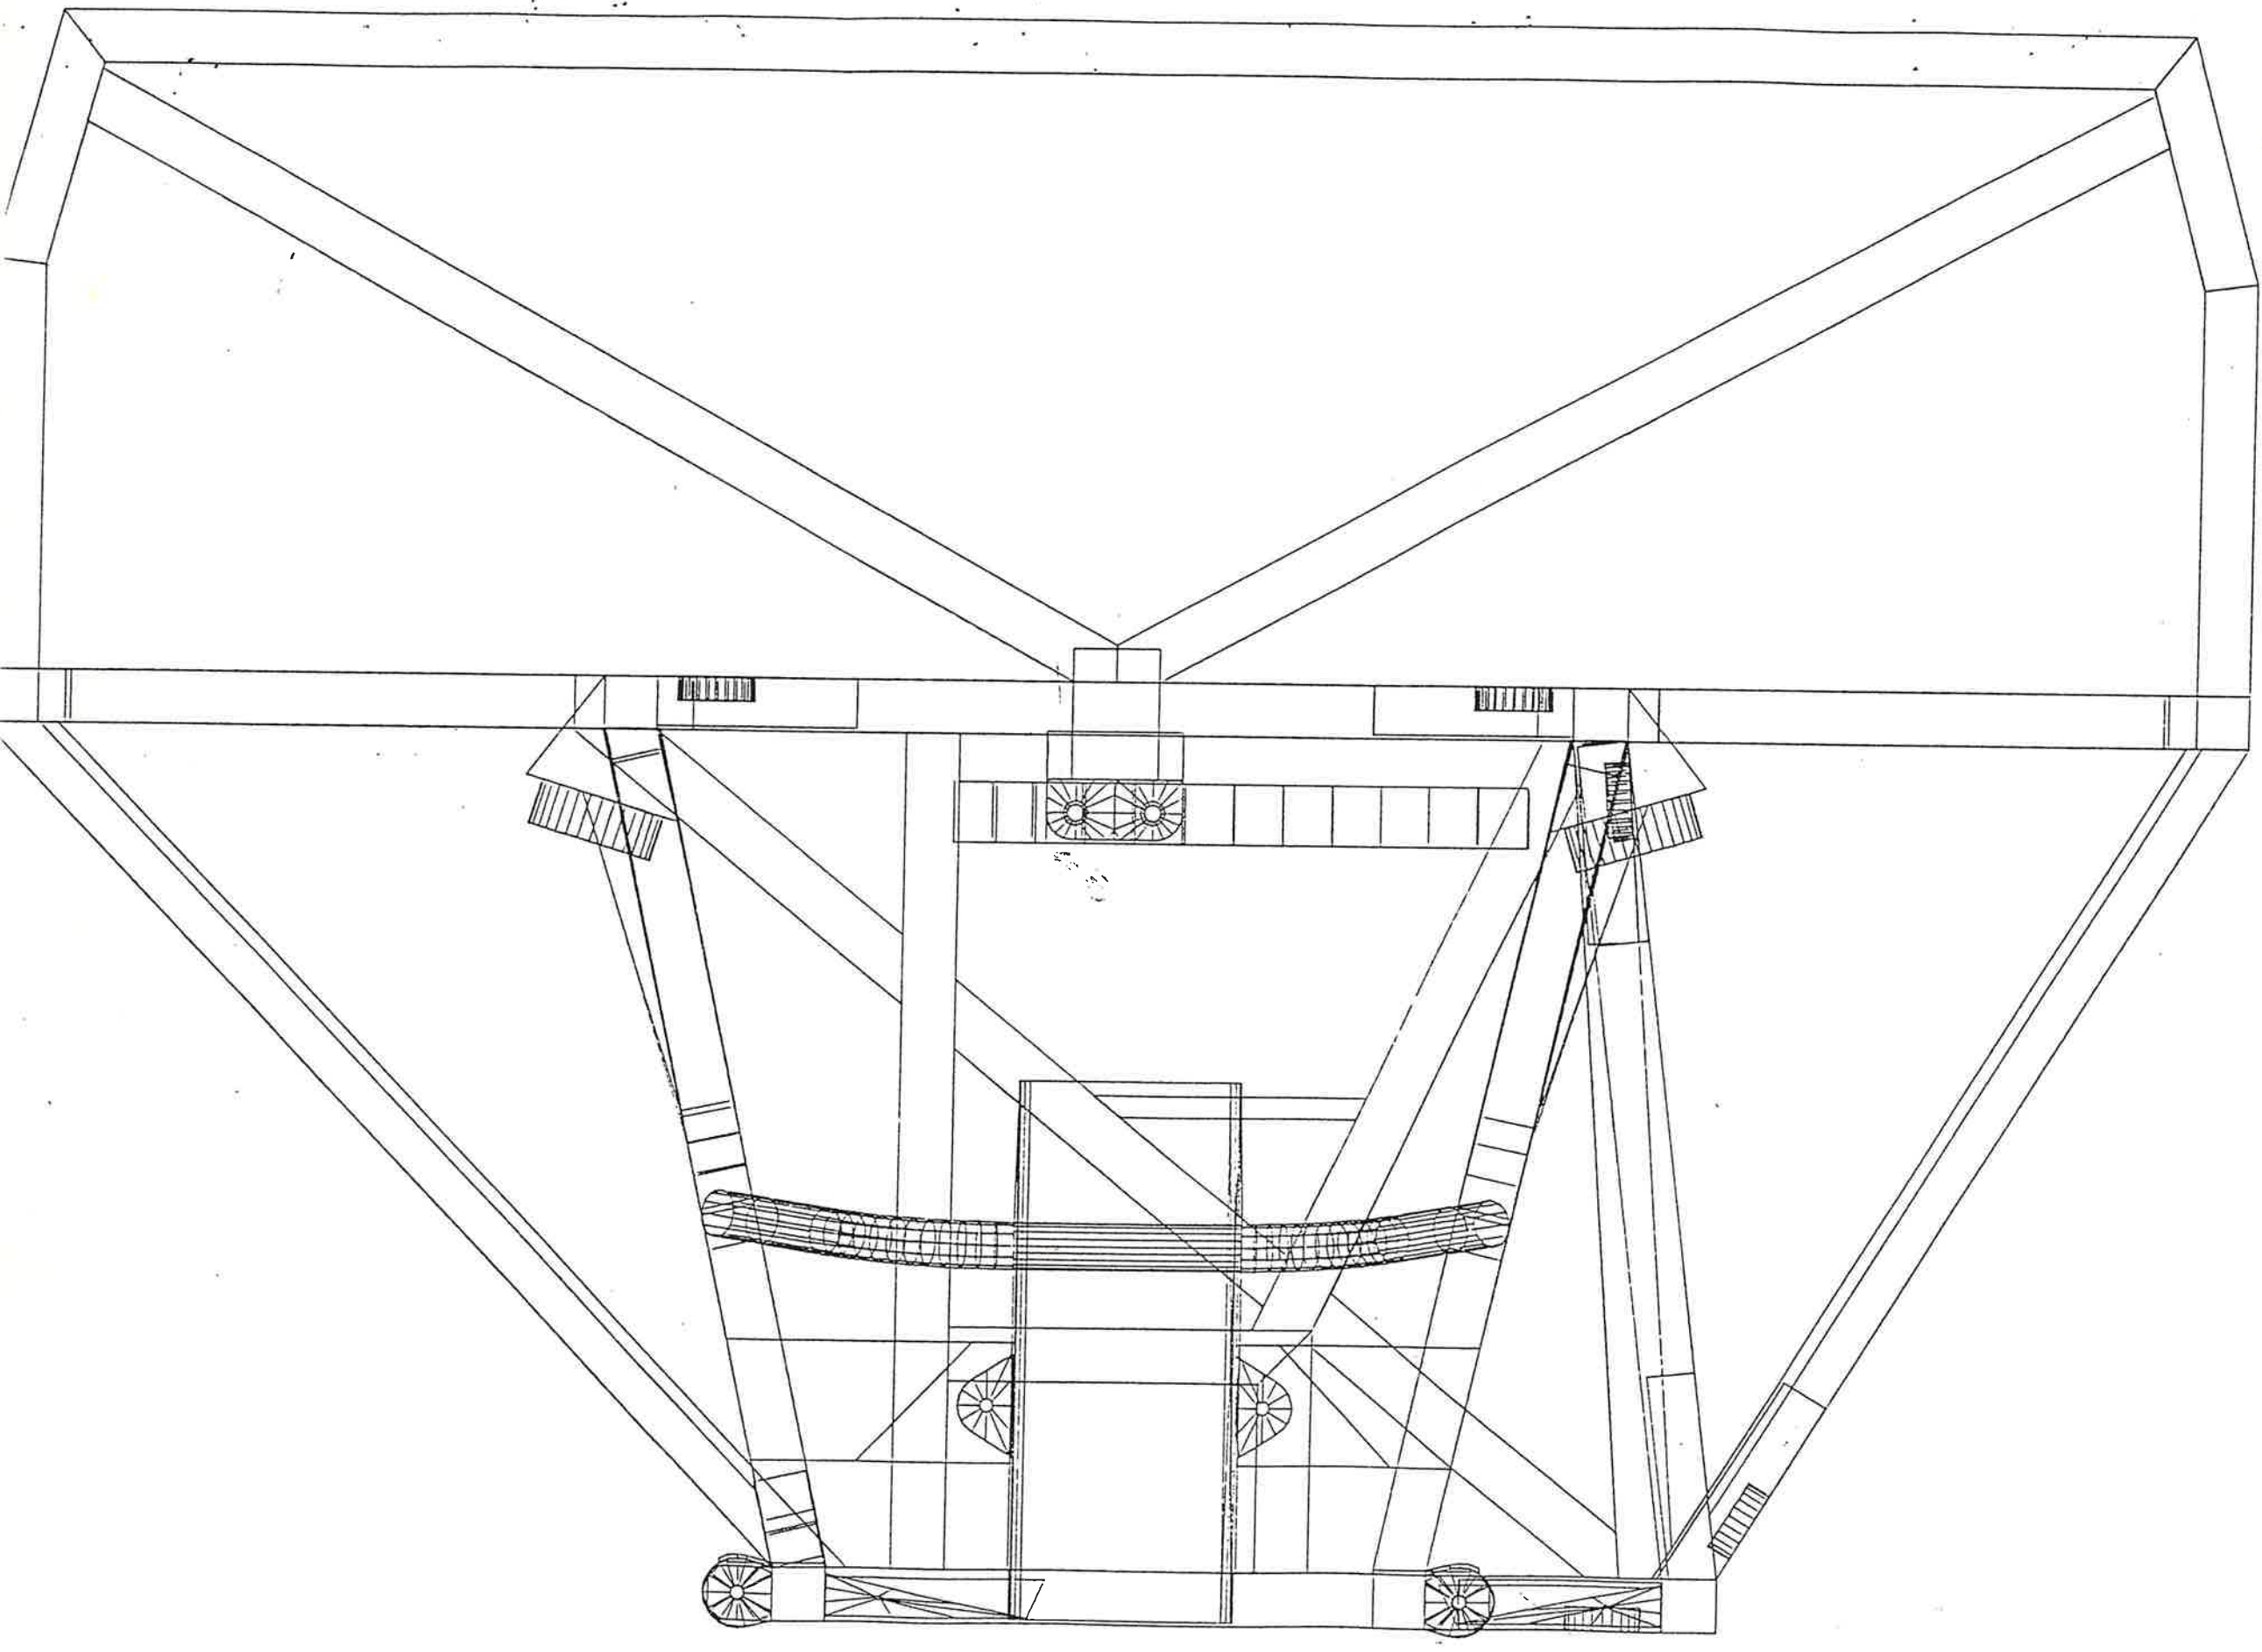

1825

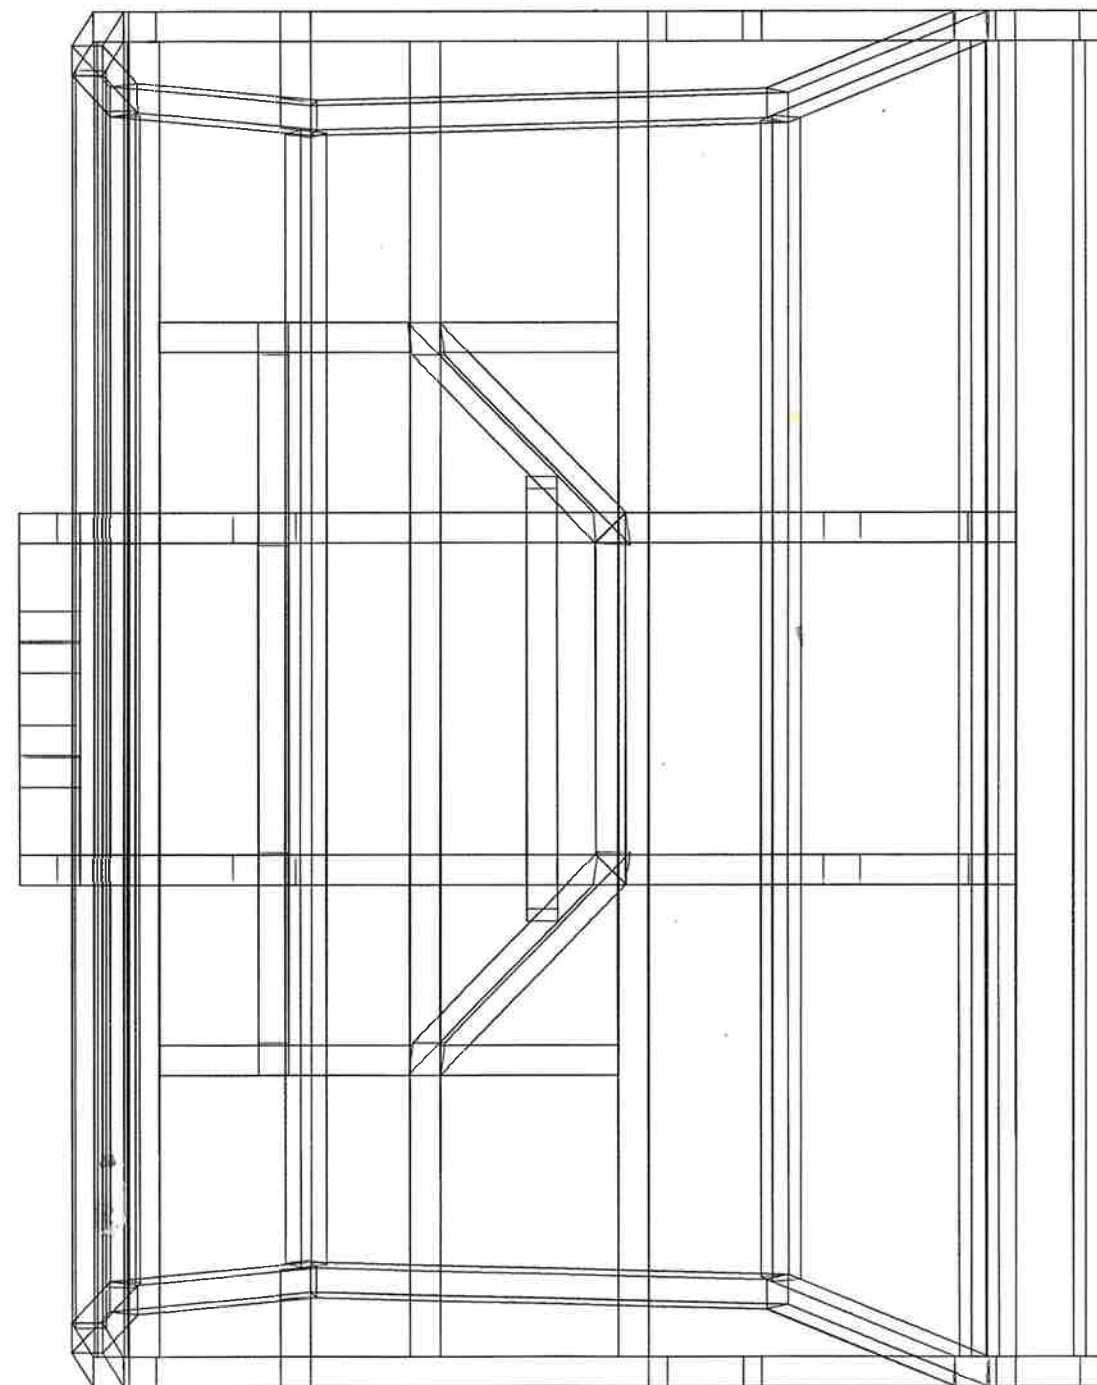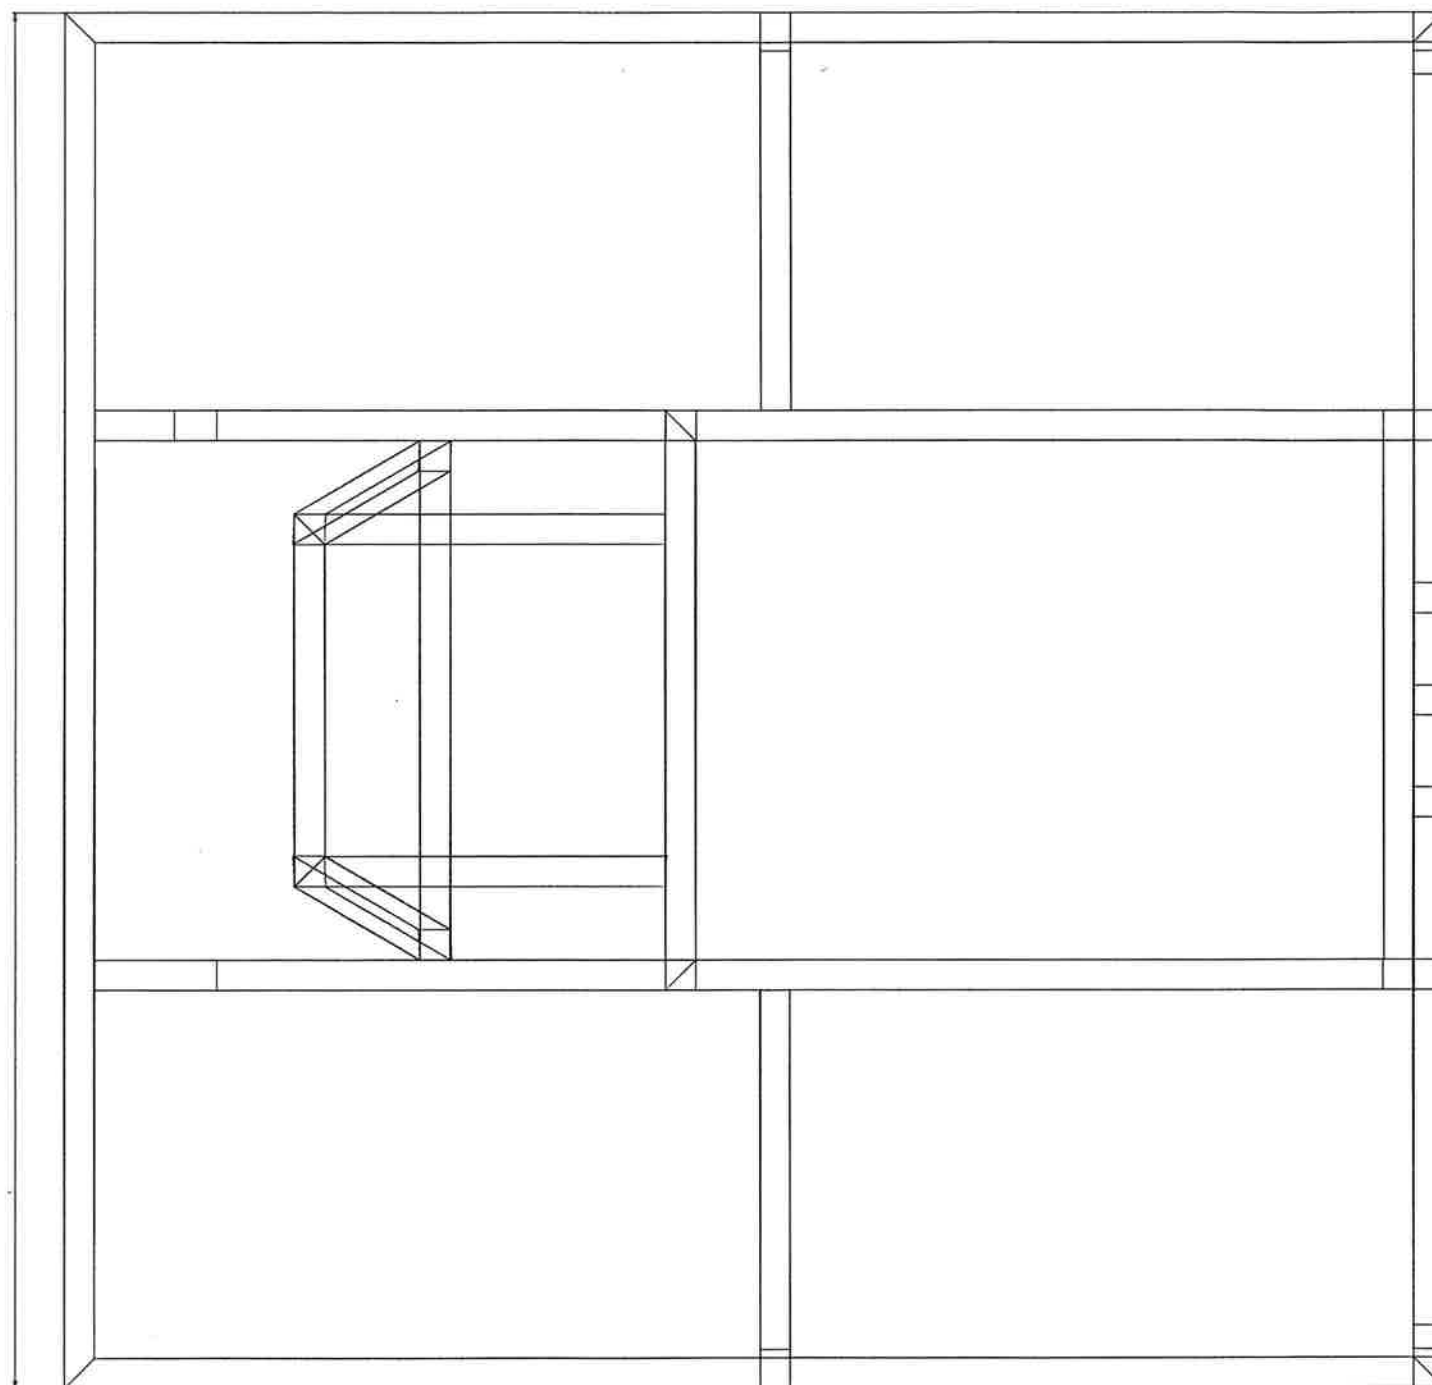

Harper Adams			
COMPANY		RTV	
PROJECT		NEW FRAME DRAWINGS	
TITLE		COMPLETE FRAME PLAN	
DATE	13.11.91	SCALE	1:10
DRAWN	AK	CHECKED	
			DRG No RTVNF-0003

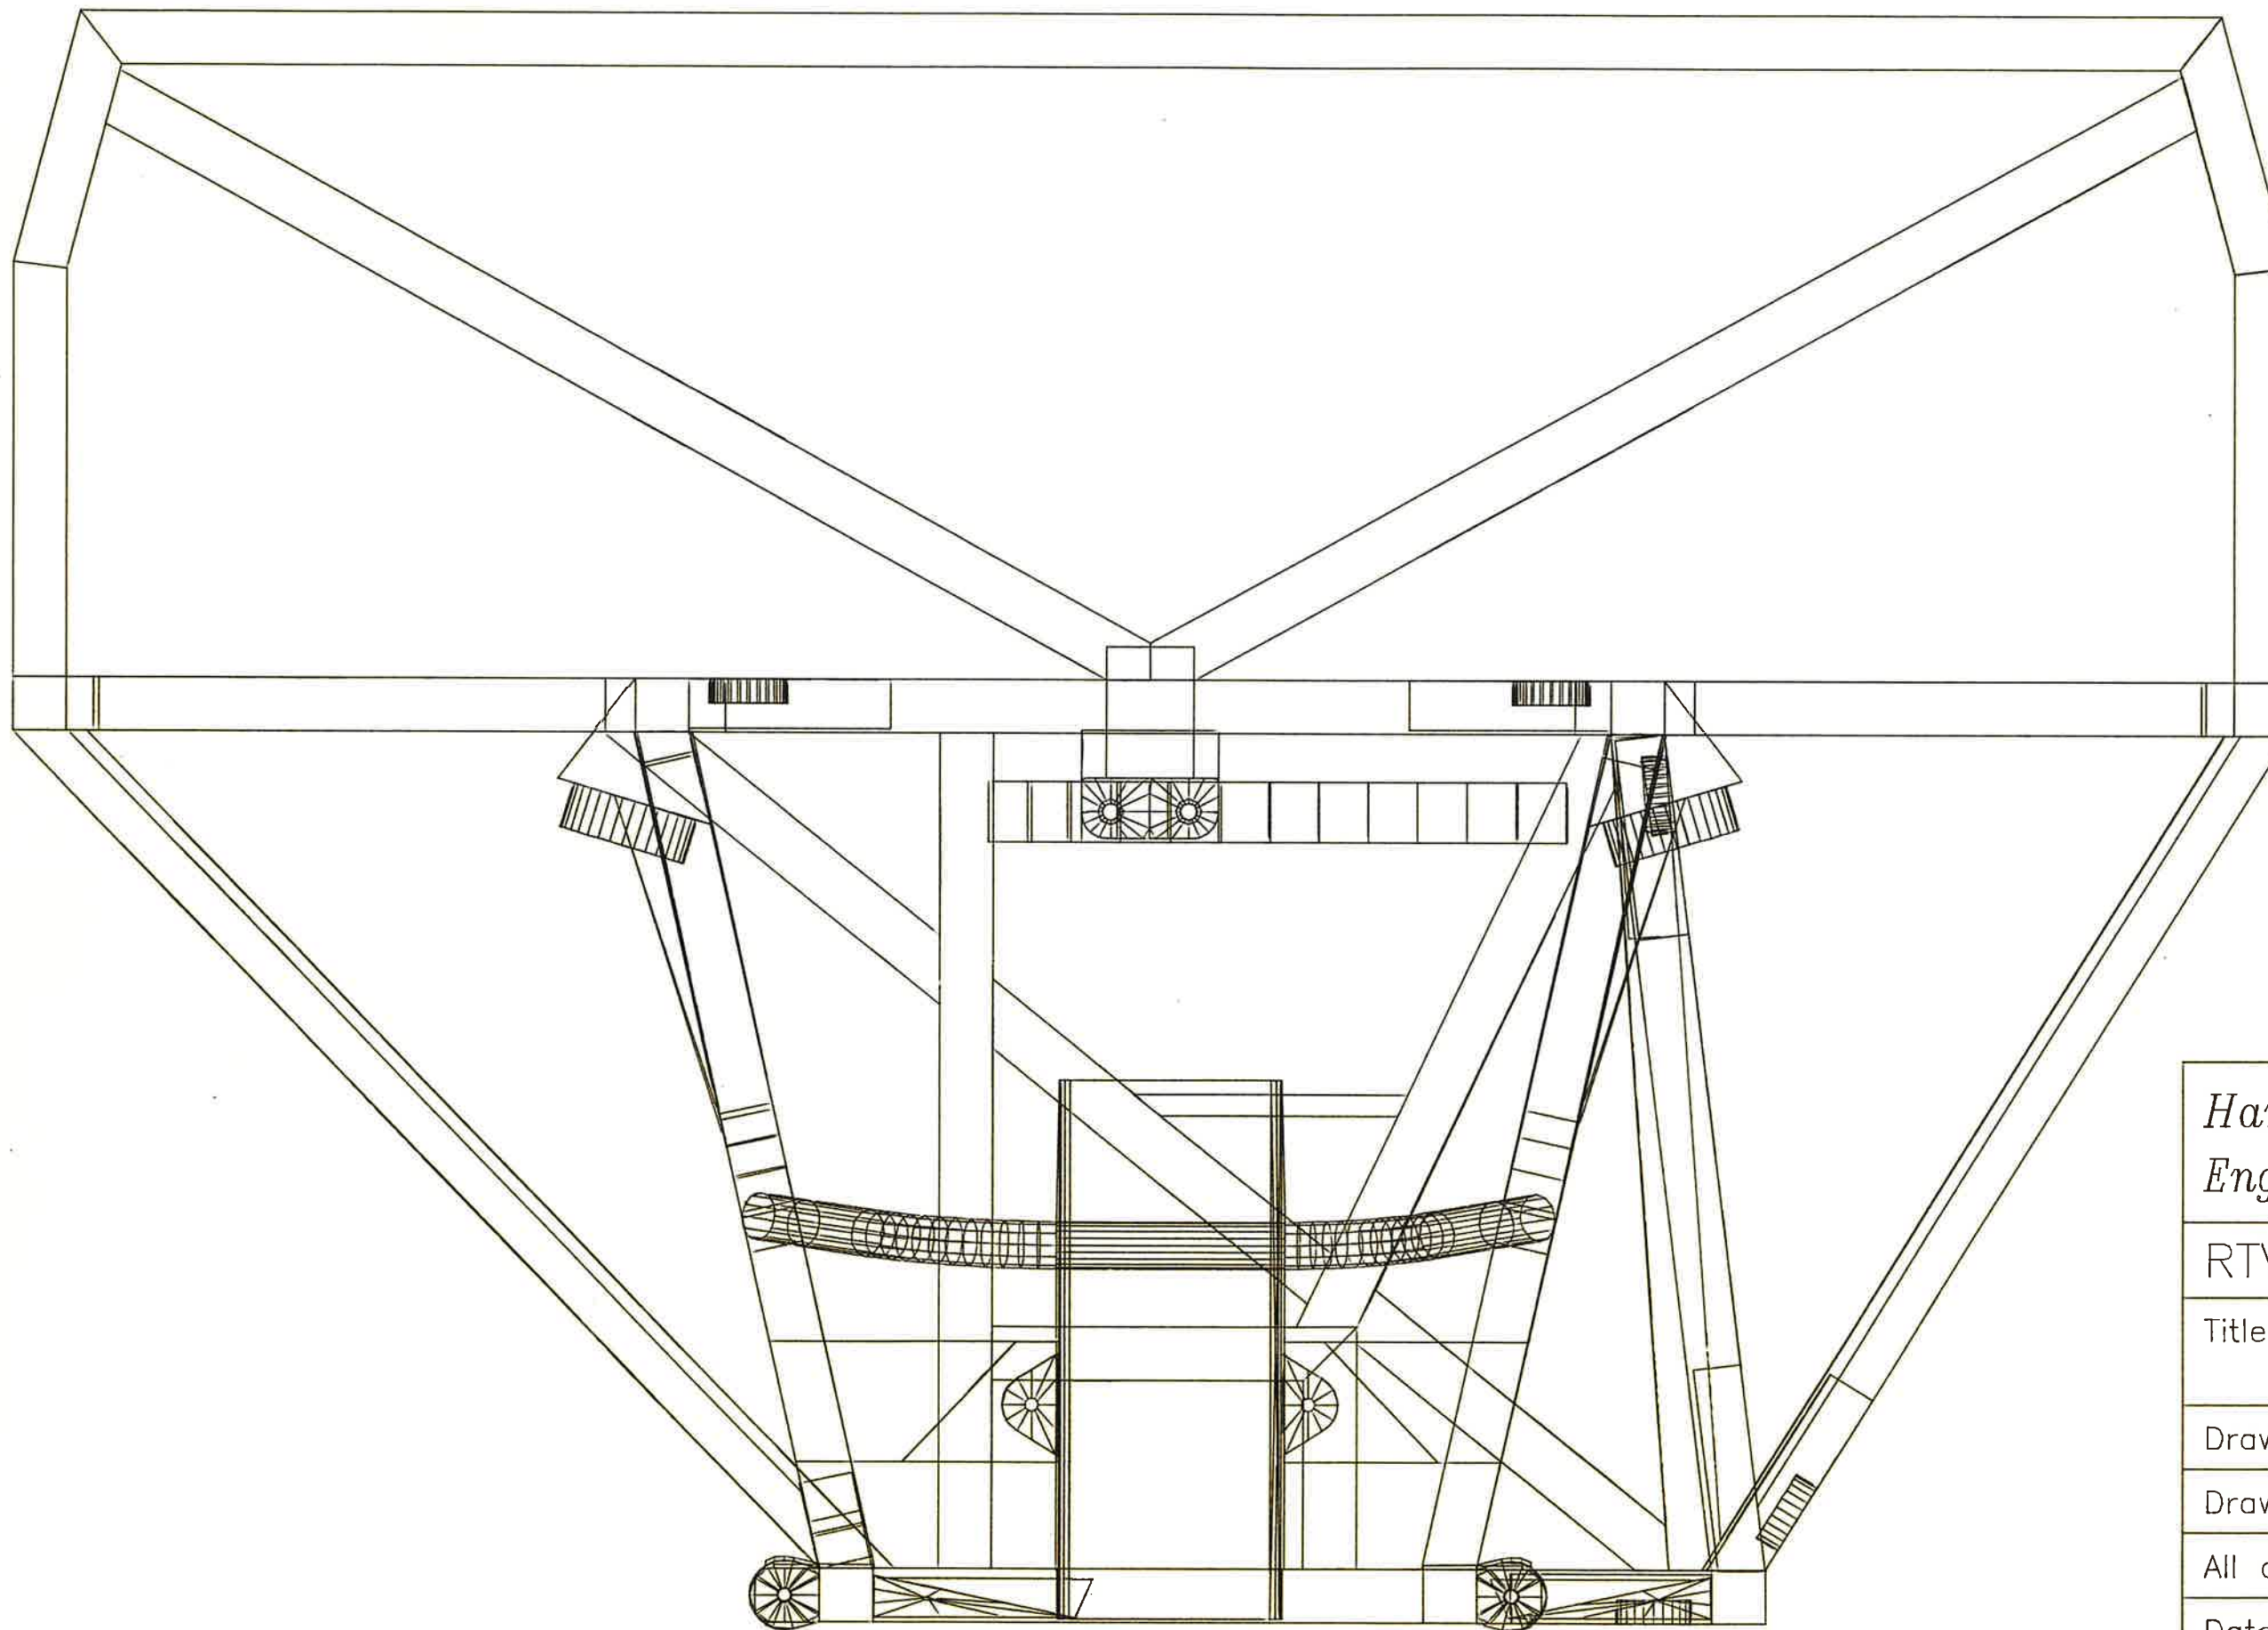

Harper Adams College
Engineering Department

RTV Project


Title: *RTV/FD FRAME*
FRONT VIEW 2

Drawing no.: *RTV/FD/F004*


Drawing scale: *1:5*

All dimensions in mm.

Date: 25.4.90 Drawn by: AK/CY

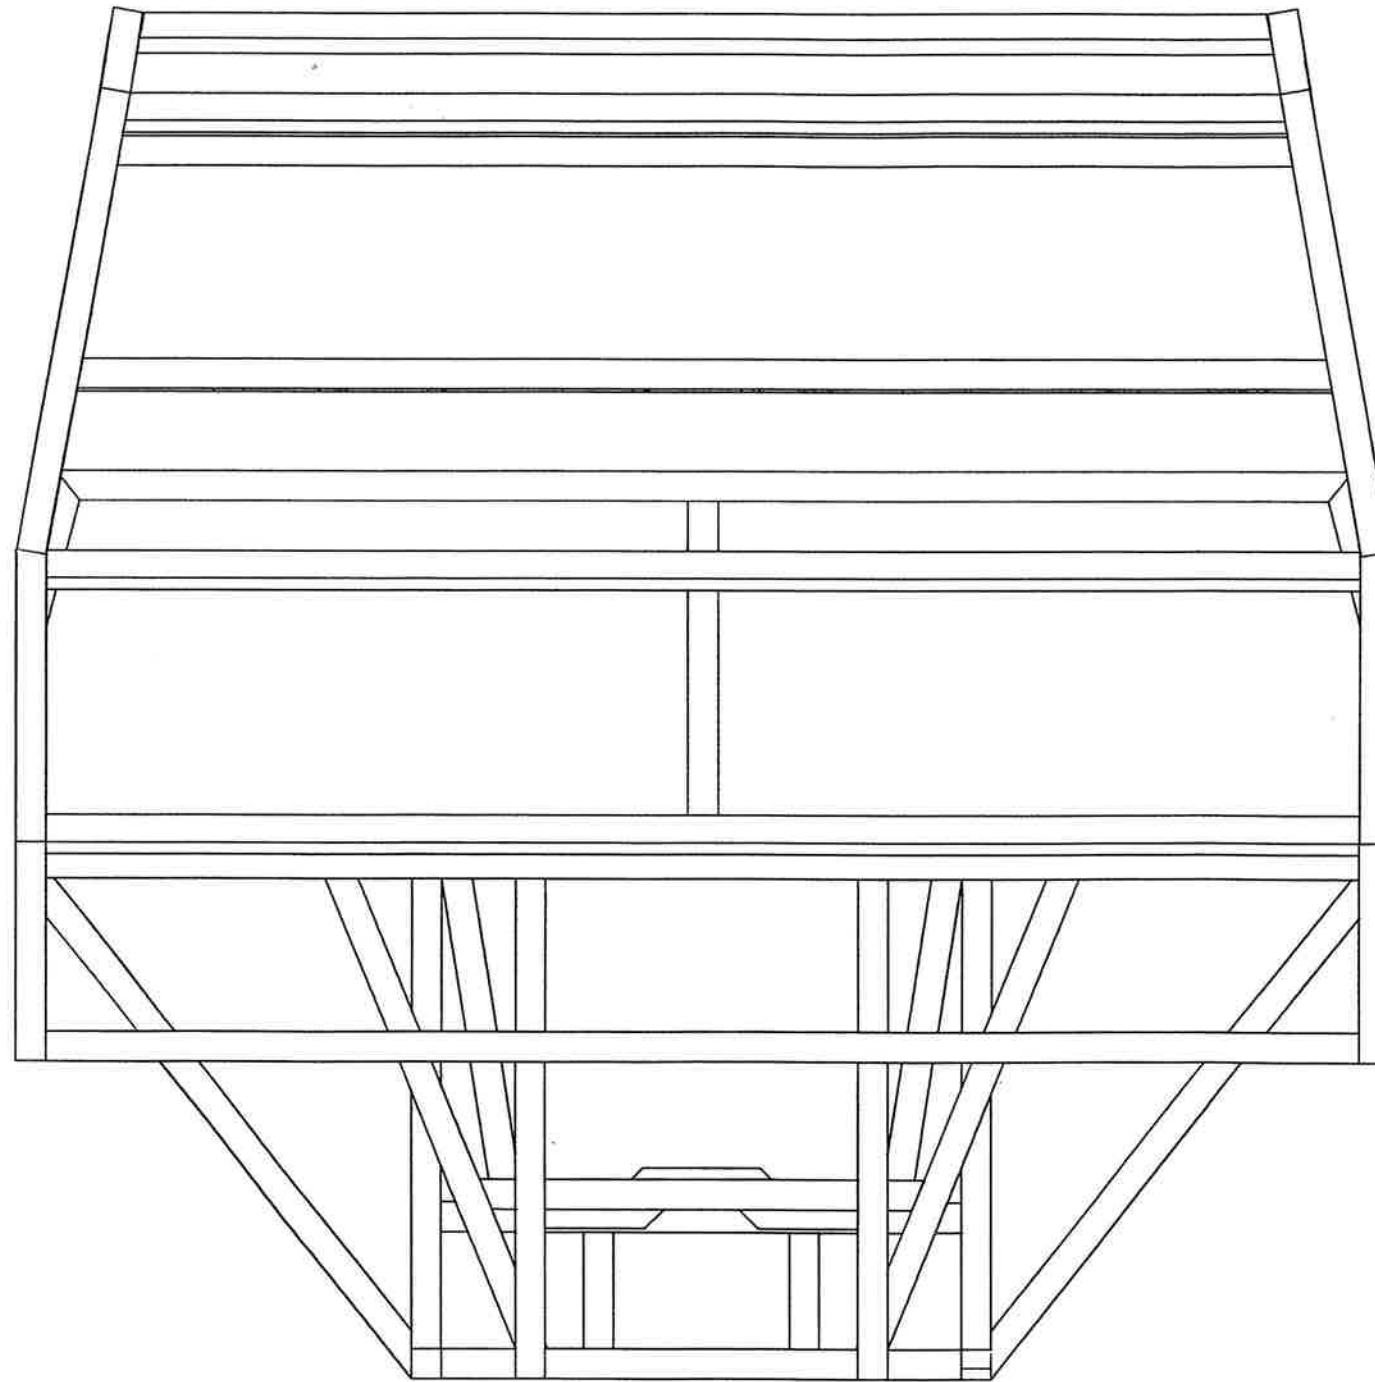

Harper Adams.		
COMPANY	RTV	
PROJECT	NEW FRAME DRAWINGS	
TITLE	COMPLETE FRAME FRONT ELEVATION	
DATE 13.11.91	SCALE 1:10	DRG No RTVNF-0004
DRAWN AK	CHECKED	

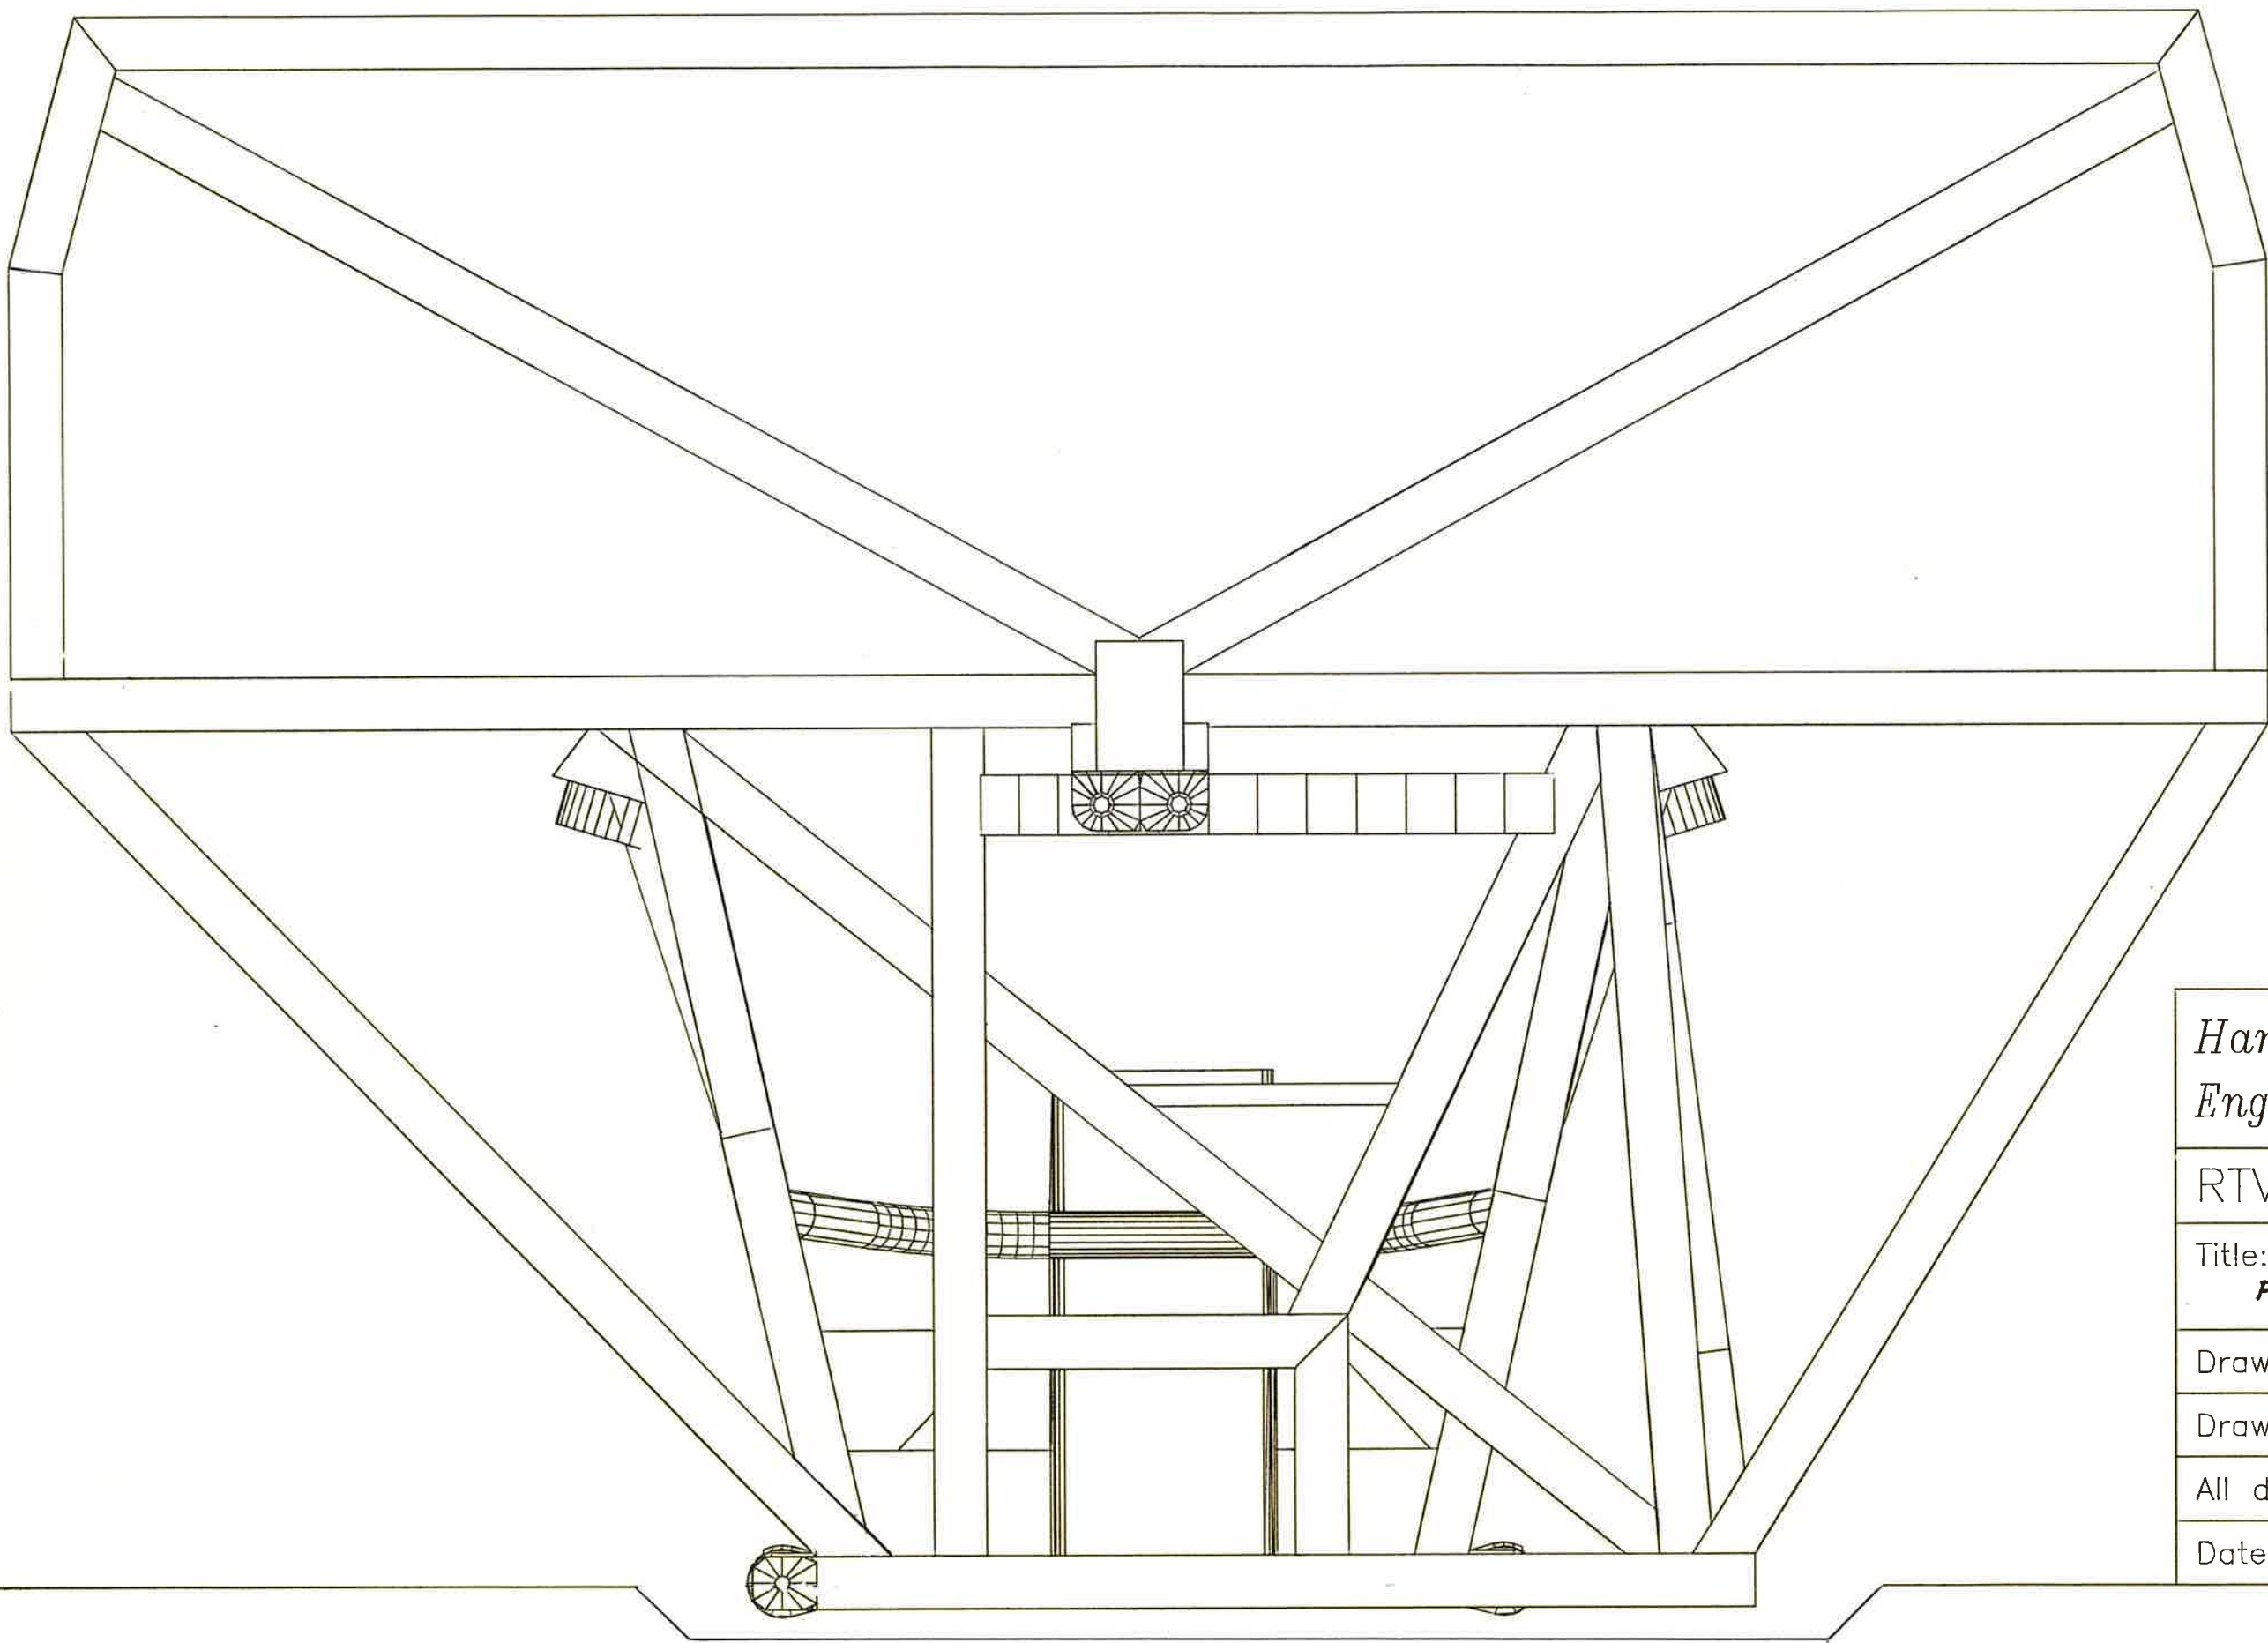

Harper Adams College
Engineering Department

RTV Project

Title: **RTV/FD FRAME**
FRONT VIEW 3

Drawing no.: **RTV/FD/F004/H**

Drawing scale: **1:5**

All dimensions in mm.

Date: 25.4.90 | Drawn by: AK/CY