

DATE 13.11.91 SCALE 1:10 DRG No RTVNF-0002

CHECKED

AK



DRAWN

TITLE COMPLETE FRAME SIDE ELEVATION

PROJECT NEW FRAME DRAWINGS

COMPANY RTV

Harper Adams

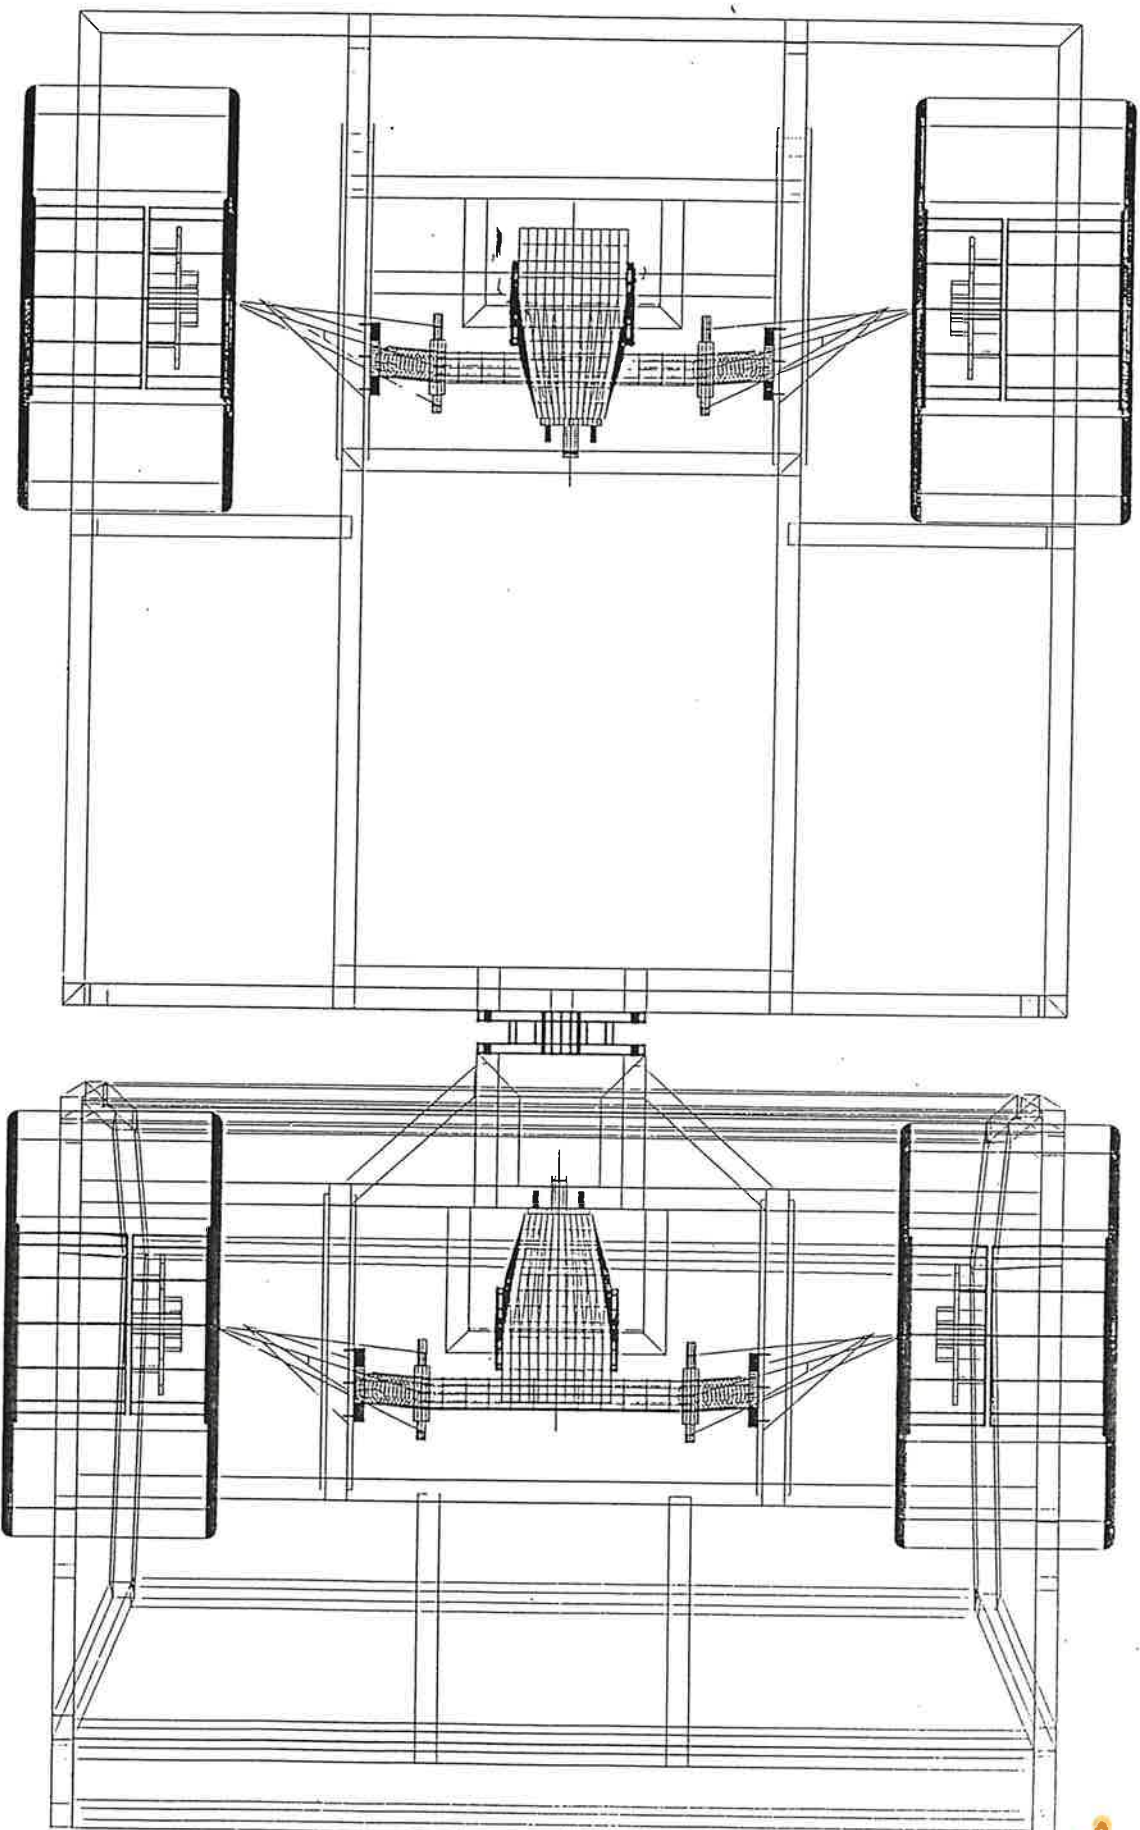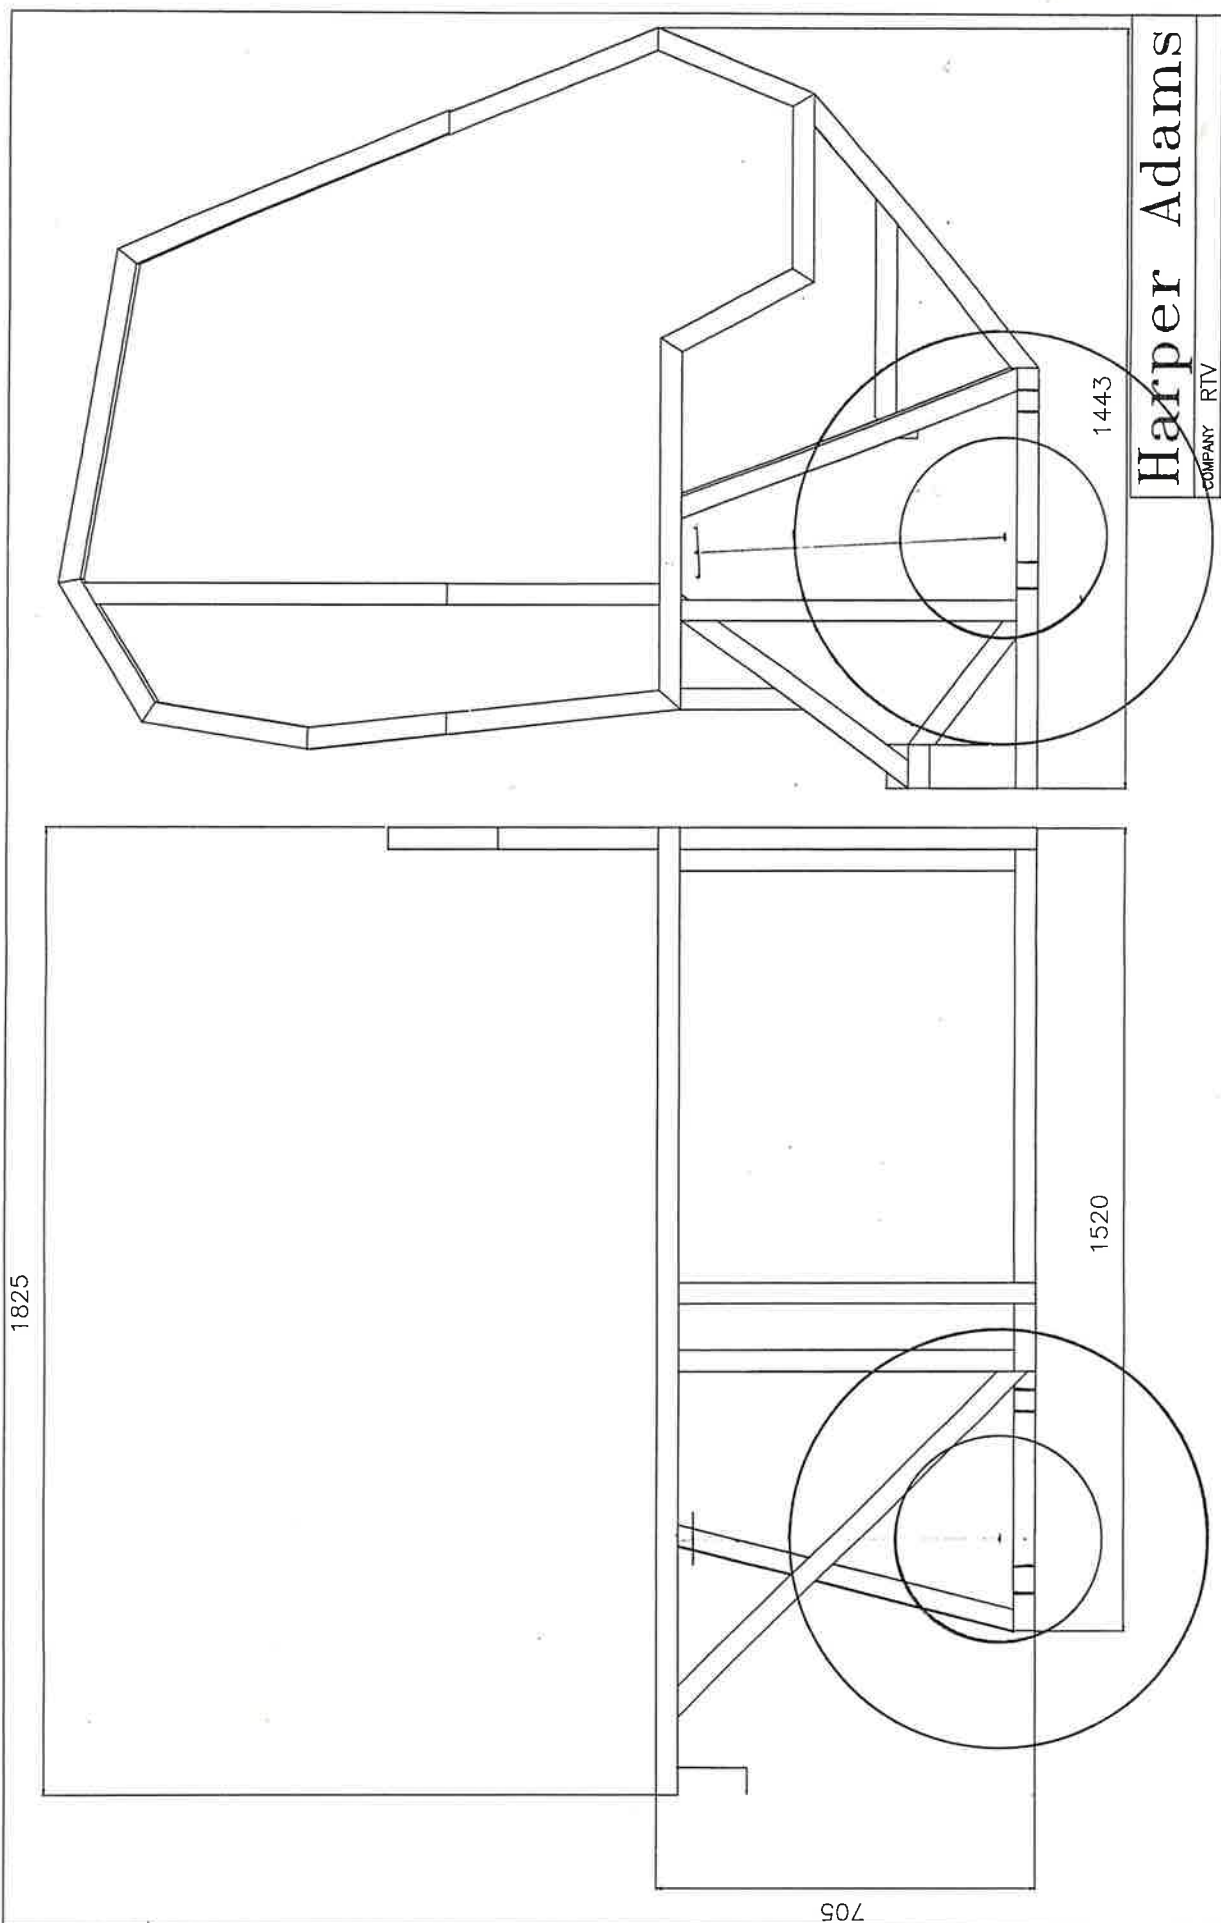

H.A.A.C.
NEWPORT
SHROPSHIRE.

Drawing No:
RTV - GP-0002
Scale: 1:10

Title:
RTV GROUP PROJECT.

Title of drawing:
RTV LAYOUT
PLAN VIEW

Date:
December 1992.
Drawn by:
R. Williams